


DUCTILE MAIN 8" AC OLD FORCE
 PVC MAIN 4" PVC SERVICES
 PVC SERVICE 4" DUCTILE SERVICES
 PVC FORCE MAIN PIPE AGE 1973
 MAP BY: TERRY FOSTER

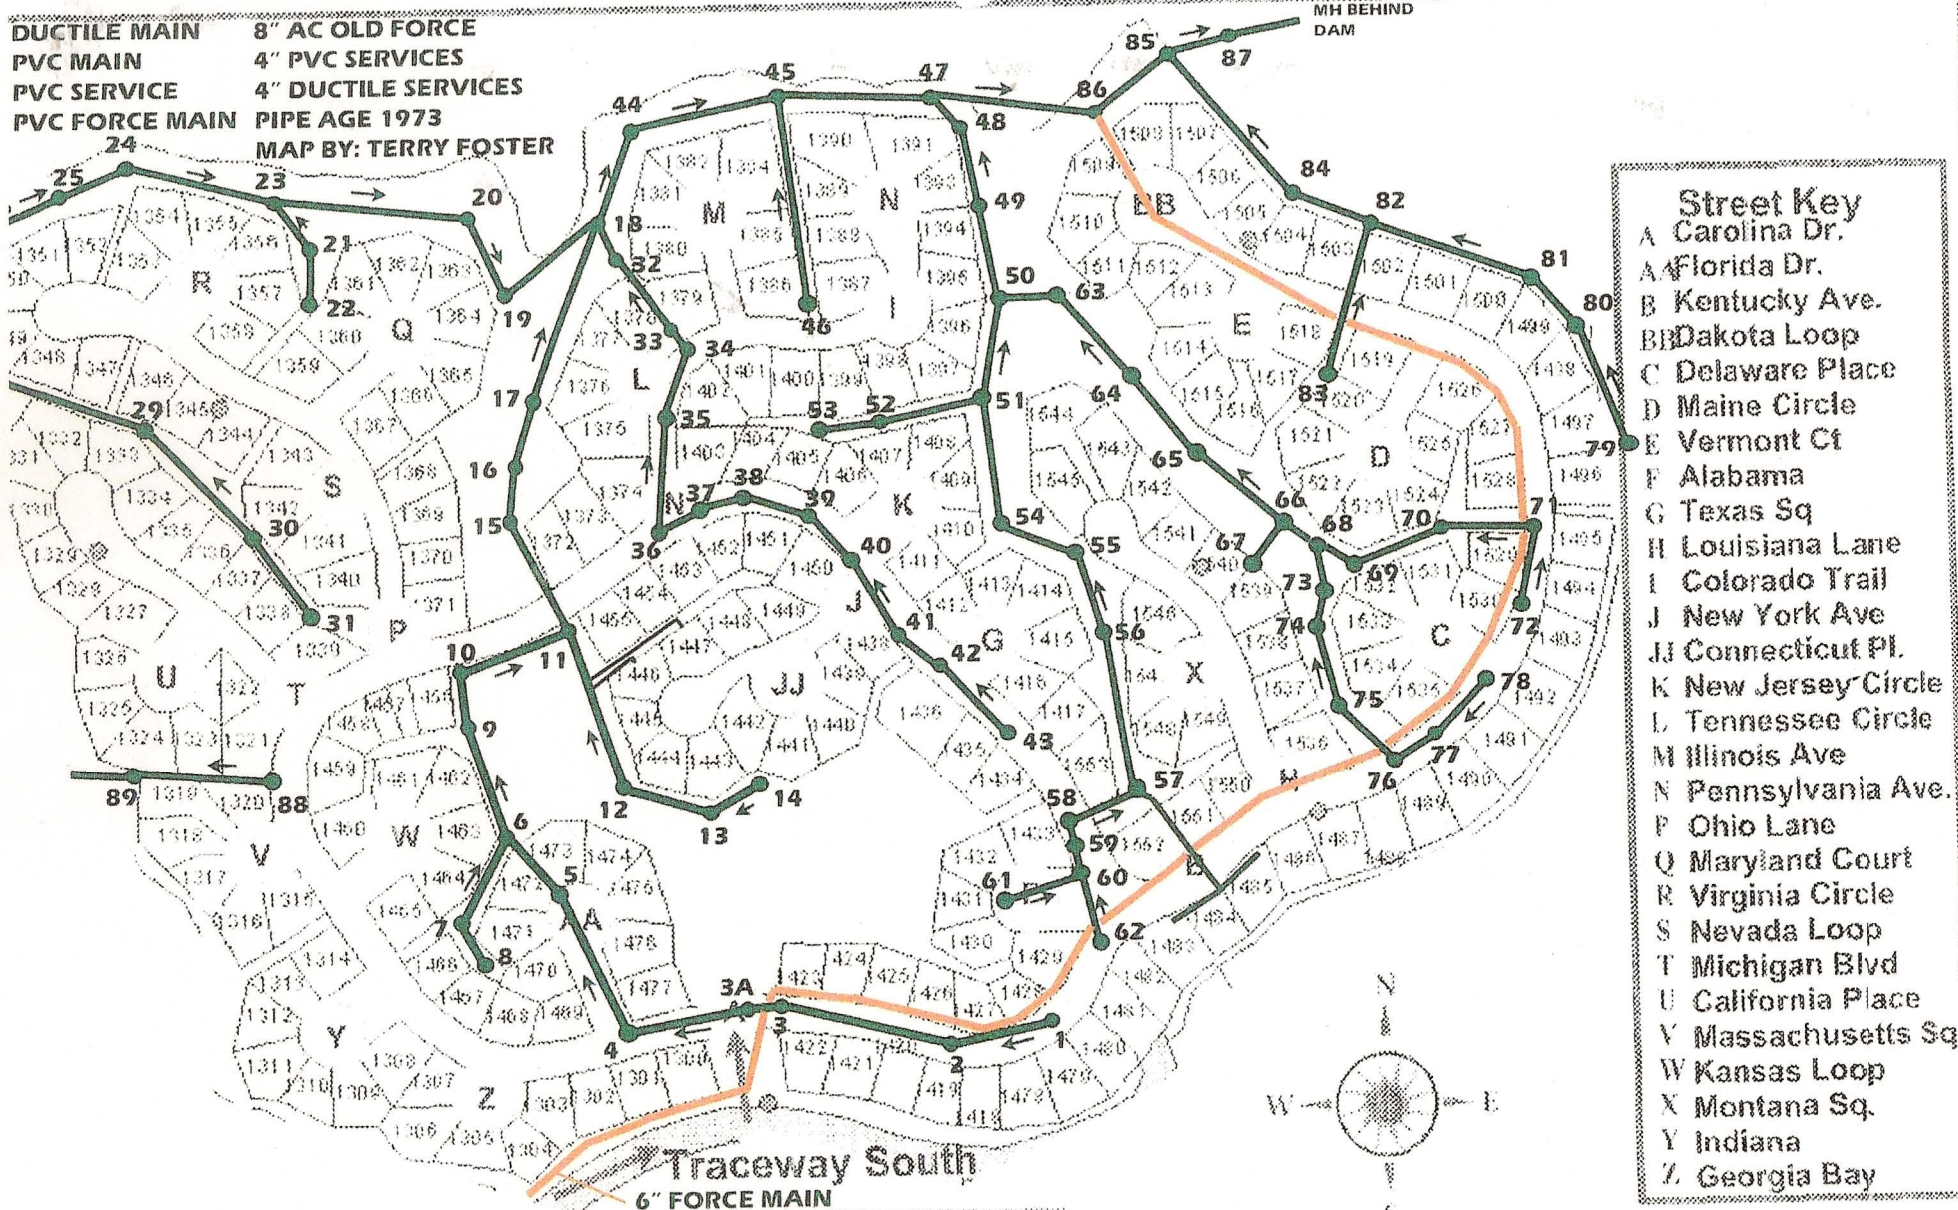

- Street Key**
- A Carolina Dr.
 - A Florida Dr.
 - B Kentucky Ave.
 - B Dakota Loop
 - C Delaware Place
 - D Maine Circle
 - E Vermont Ct
 - F Alabama
 - G Texas Sq
 - H Louisiana Lane
 - I Colorado Trail
 - J New York Ave
 - JJ Connecticut Pl.
 - K New Jersey Circle
 - L Tennessee Circle
 - M Illinois Ave
 - N Pennsylvania Ave.
 - P Ohio Lane
 - Q Maryland Court
 - R Virginia Circle
 - S Nevada Loop
 - T Michigan Blvd
 - U California Place
 - V Massachusetts Sq
 - W Kansas Loop
 - X Montana Sq.
 - Y Indiana
 - Z Georgia Bay

Traceway South
 6" FORCE MAIN

Useful Info

Enter POA with left from Traceway. 50yards inside POA,
 turn left for Lots 1300-1371 and Lots 1458-1477.
 Right for Lots 1372-1553 The lot numbers are very
 inconsistant, so check mail boxes and signs carefully.

Hiddenlake Map 6